
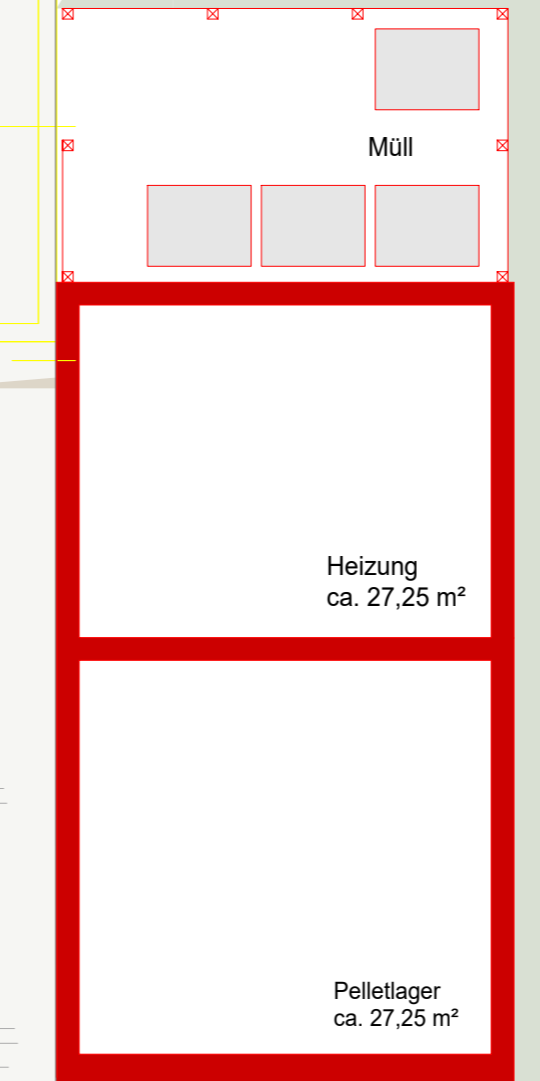
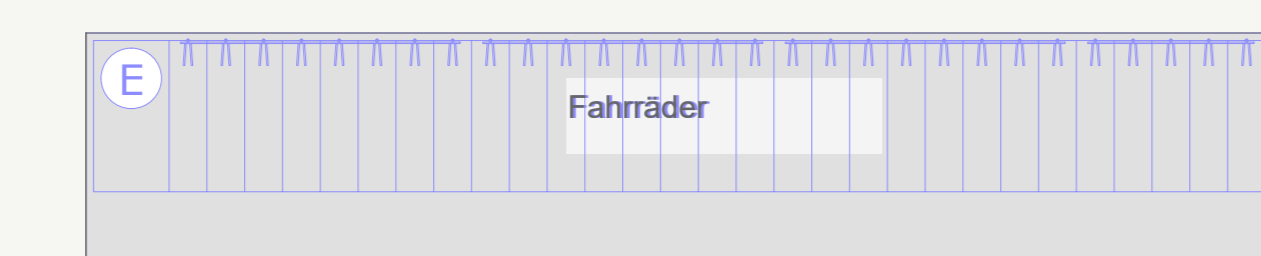
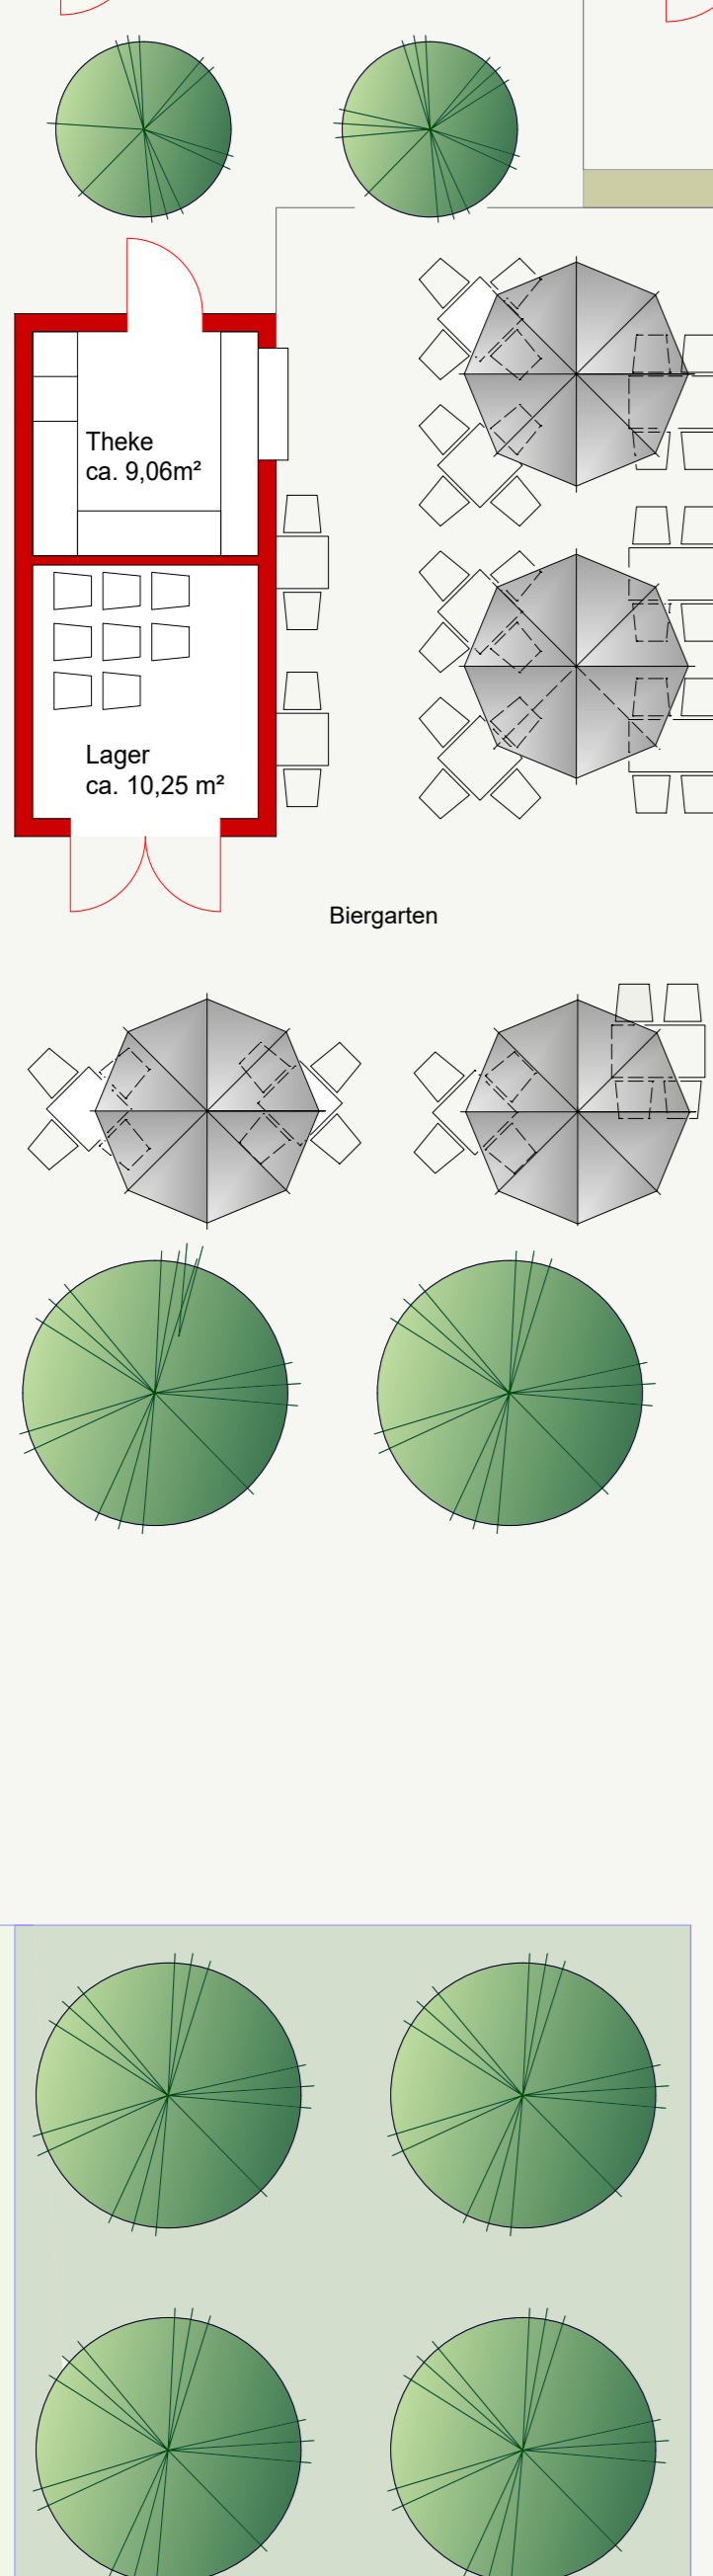
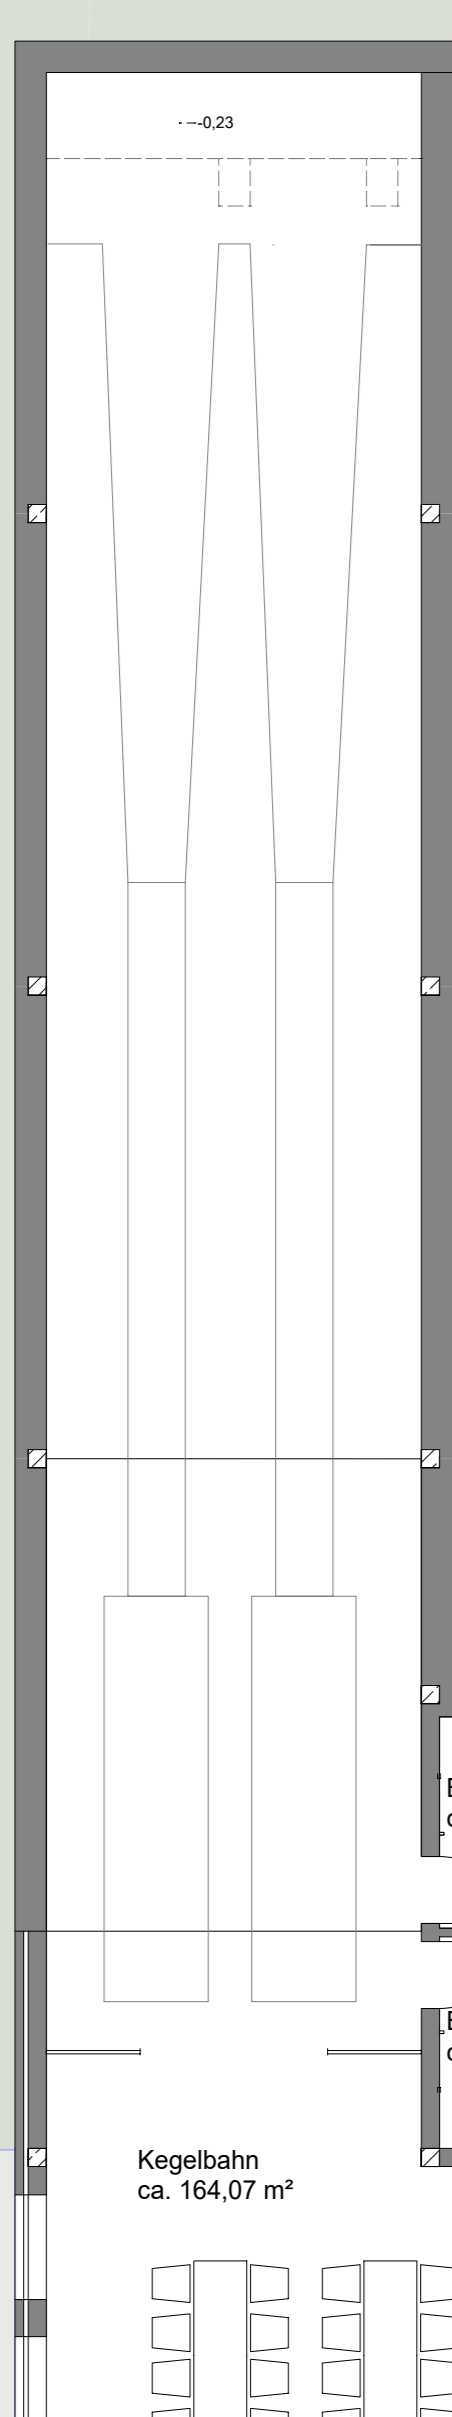


KITA

Willy-Noth-Straße

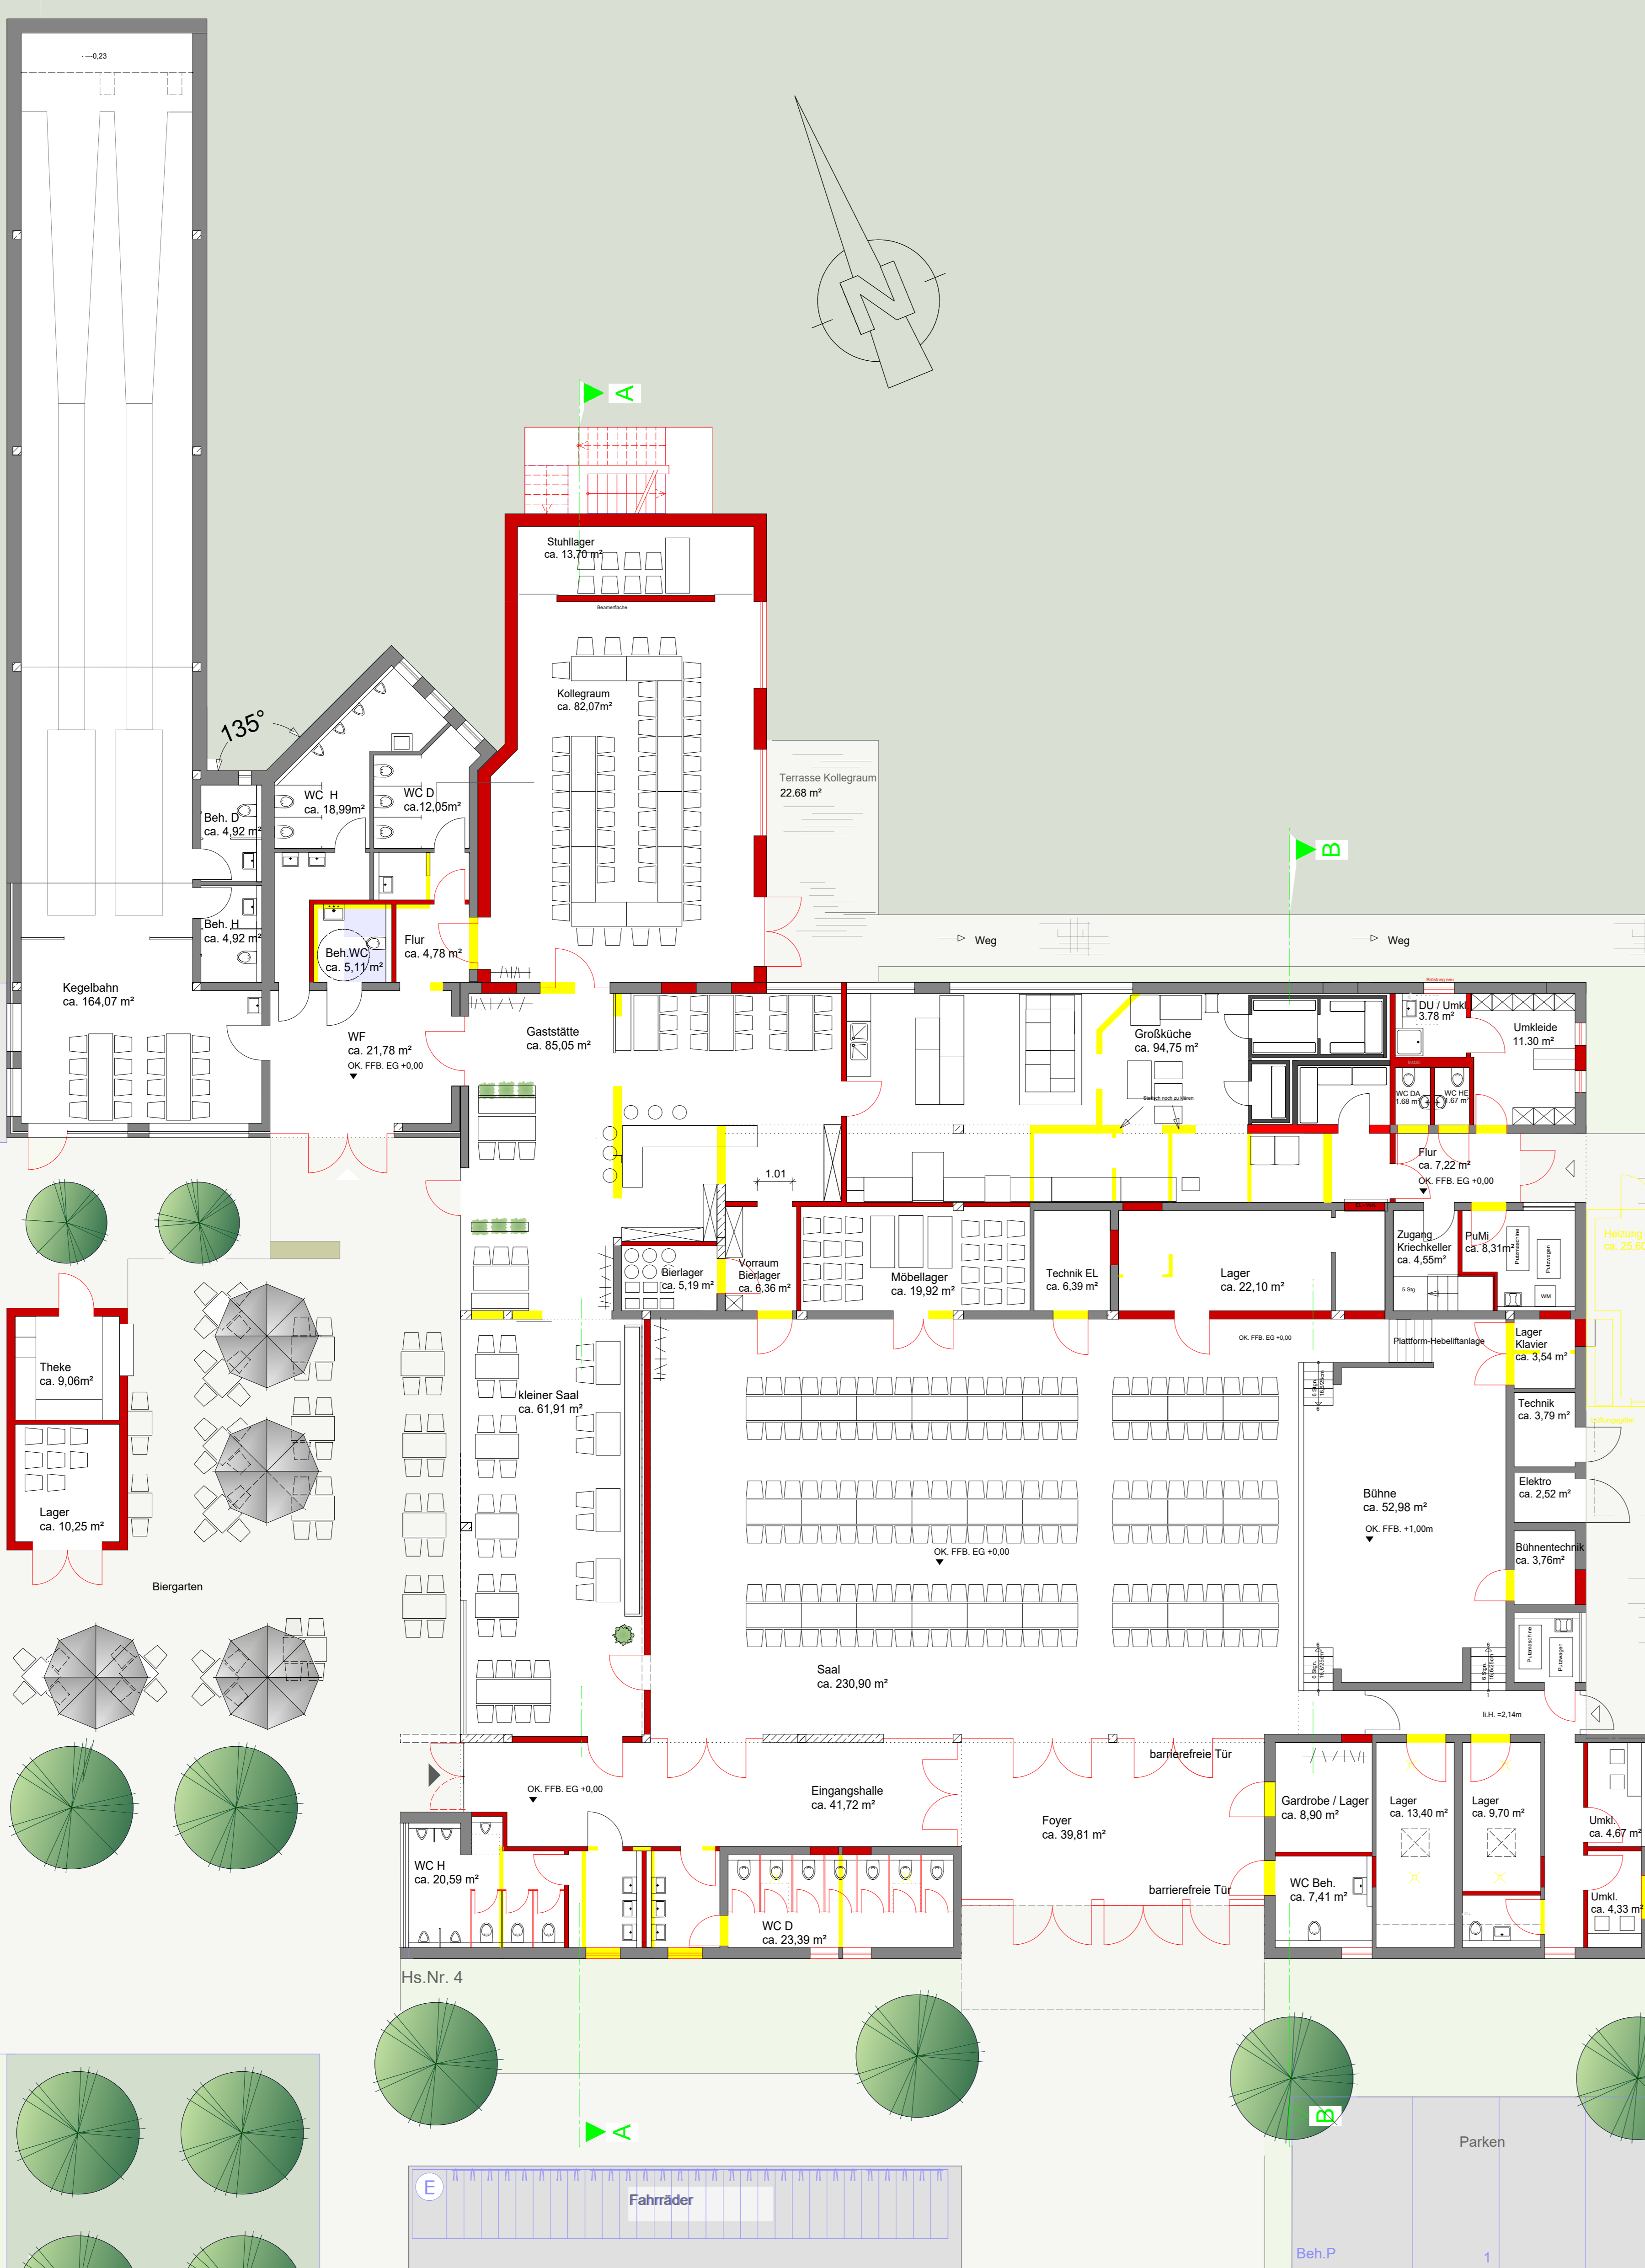

Hs.Nr. 4

Beh.P

1

3

13

14

34